


69=Kabelbaum f. Mulde

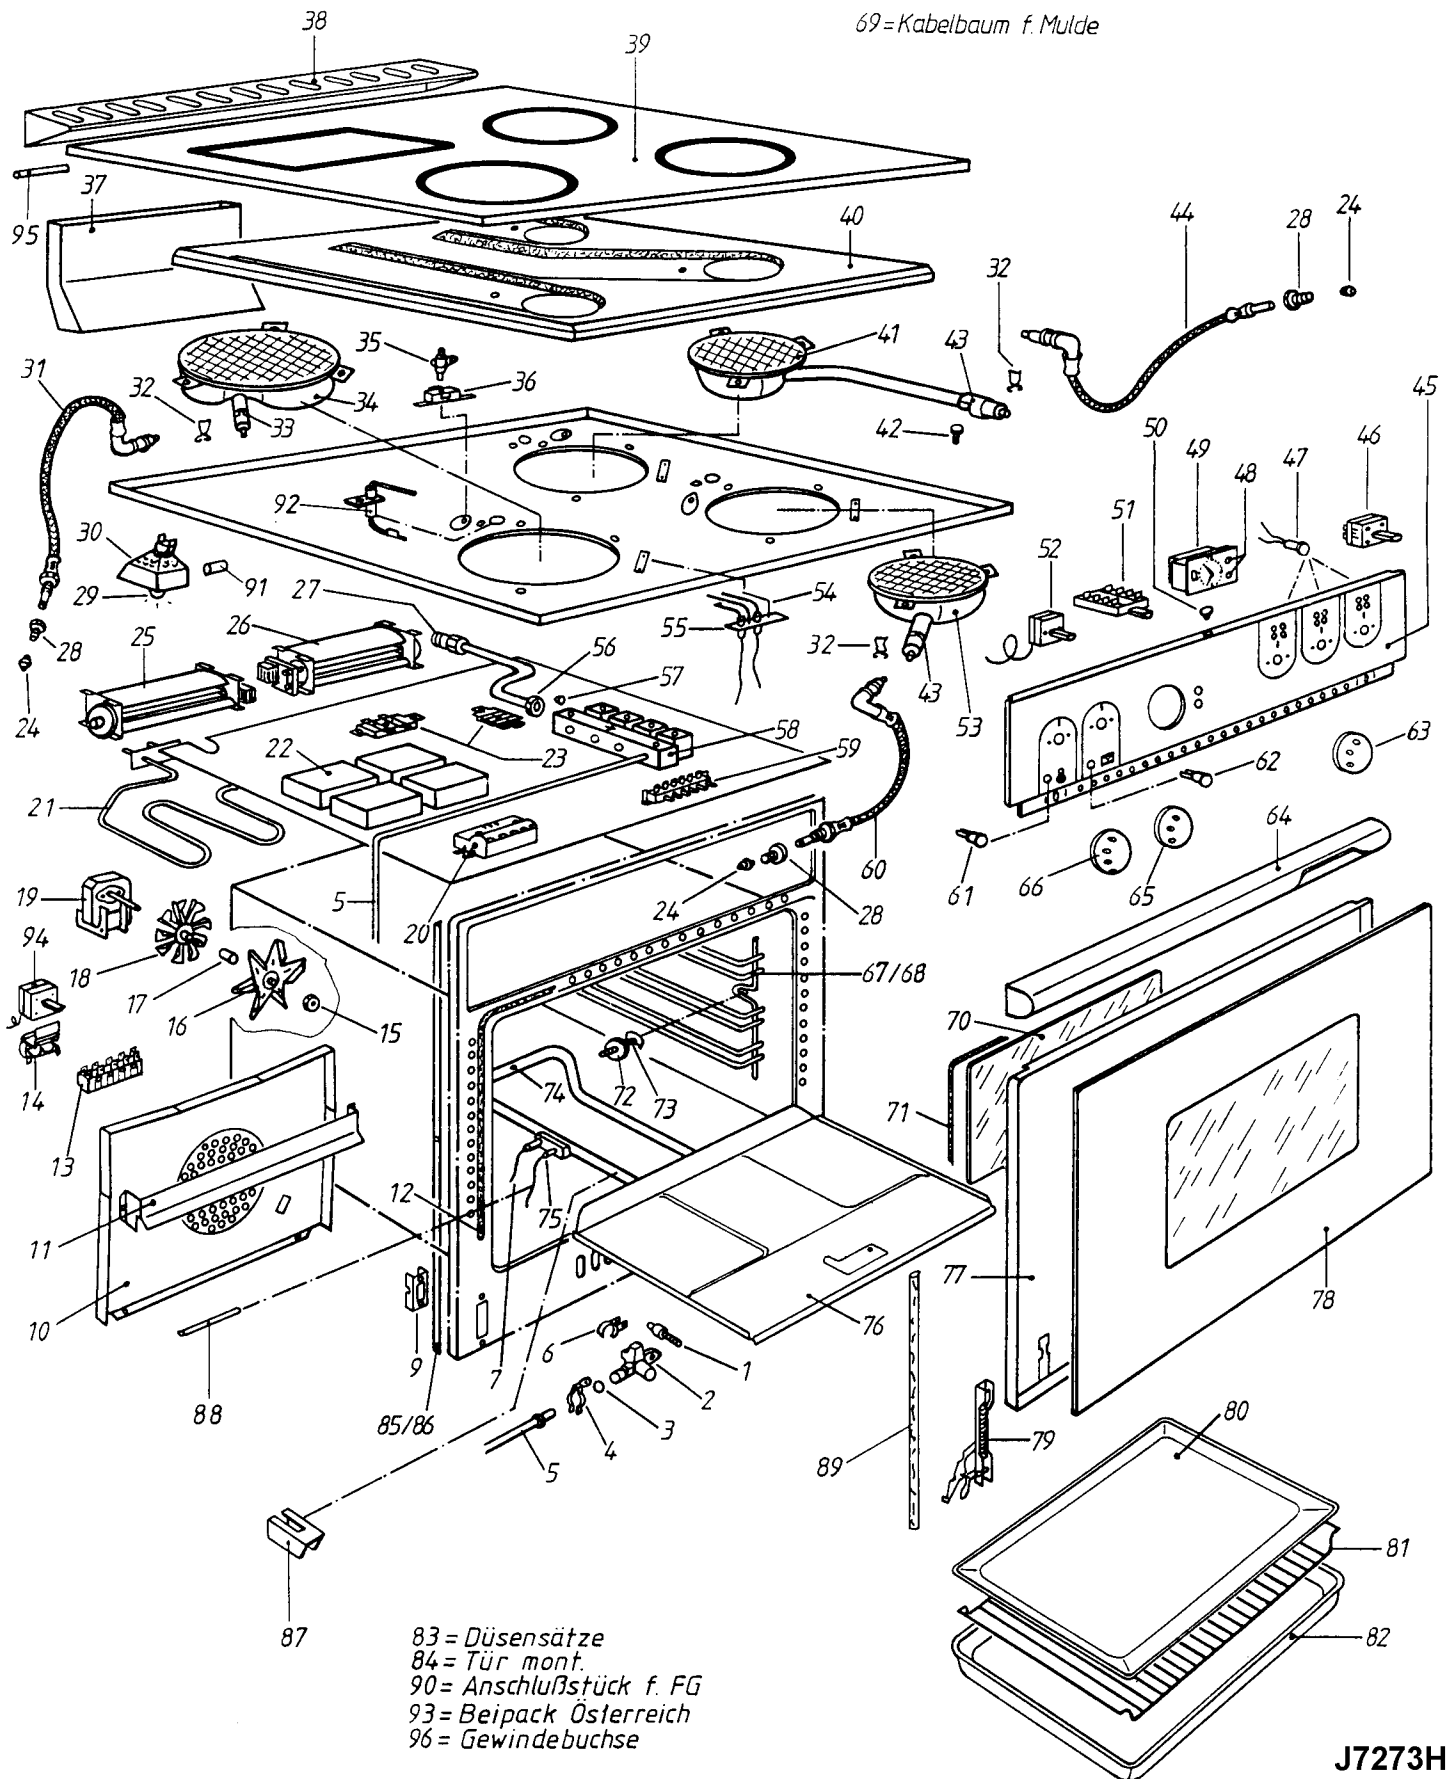

J7273H